





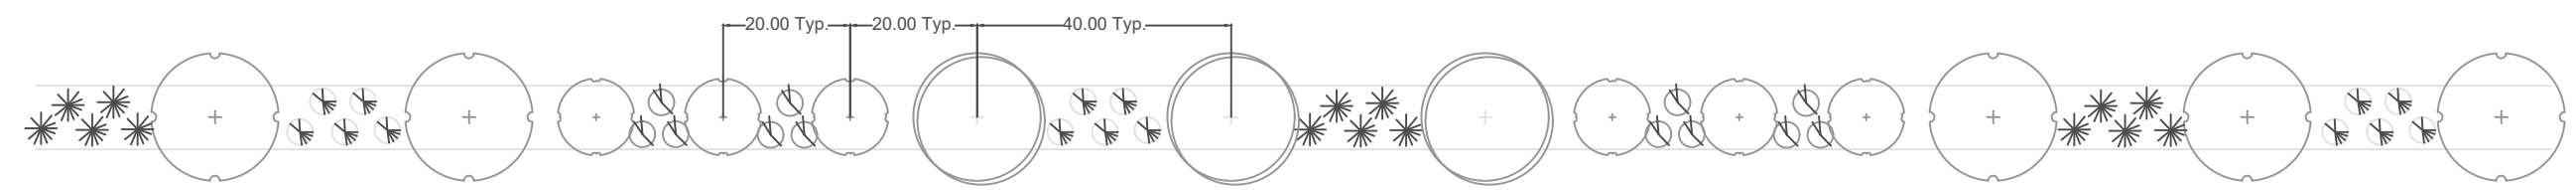


MAIN STREET/ US 341 S, MACON ROAD/US 41, AIRPORT ROAD, BEAR BRANCH ROAD

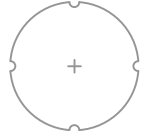

-  STREET TREE A
-  STREET TREE B
-  ORNAMENTAL TREE A
-  EVERGREEN SHRUB A
-  ORNAMENTAL GRASS A
-  EVERGREEN SHRUB B

PLANT MATERIAL

STREET TREE A
WILLOW OAK

ORNAMENTAL TREE A
ALLEGHENY SERVICEBERRY
CRAPE MYRTLE
SWEETBAY MAGNOLIA
FOSTER'S HOLLY

EVERGREEN SHRUB A
ENCORE AZALEA
OSMANTHUS FRAGRANS
CAMELLIA JAPONICA

ORNAMENTAL GRASS A
PINK MUHLY GRASS
PURPLE FOUNTAIN GRASS
MAIDEN GRASS

STREET TREE B
ZELKOVA GREEN VASE

EVERGREEN SHRUB B
CARISSA HOLLY
DWARF PITTOSPORUM

2 ORNAMENTAL TREES MAY SUBSTITUTE FOR ONE STREET TREE WHEN OVERHEAD OBSTRUCTIONS (POWER LINES, ETC.) EXIST.