




**HAMPTON COURT, KINGS CHAPEL ROAD, MASON TERRACE, LAKE JOY ROAD**

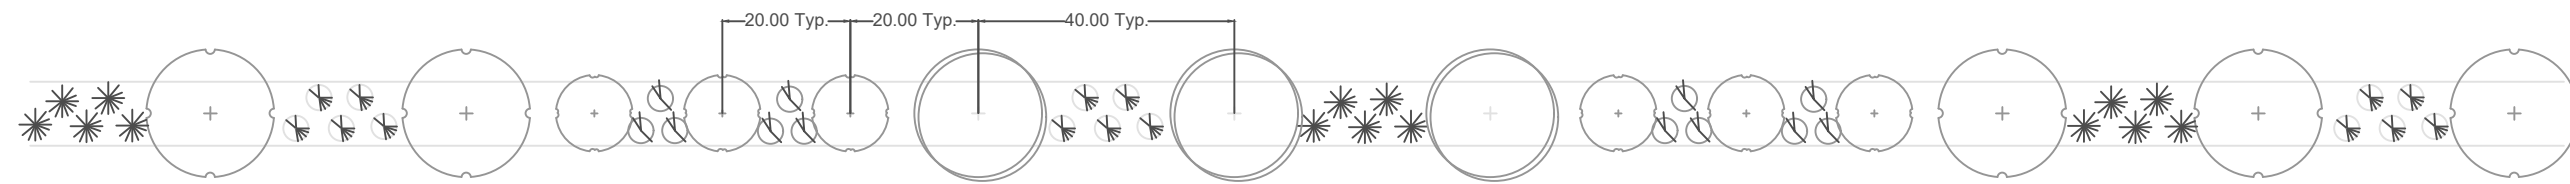

**PLANT MATERIAL**

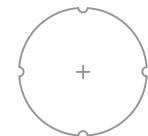

STREET TREE A

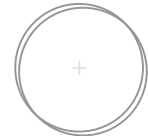

STREET TREE B



ORNAMENTAL TREE A



EVERGREEN SHRUB A



ORNAMENTAL GRASS A



EVERGREEN SHRUB B

STREET TREE A  
RED MAPLE OCTOBER GLORY

ORNAMENTAL TREE A  
ALLEGHENY SERVICEBERRY  
CAPE MYRTLE  
SWEETBAY MAGNOLIA  
FOSTER'S HOLLY

EVERGREEN SHRUB A  
ENCORE AZALEA  
OSMANTHUS FRAGRANS  
CAMELLIA JAPONICA

ORNAMENTAL GRASS A  
PINK MUHLY GRASS  
PURPLE FOUNTAIN GRASS  
MAIDEN GRASS

STREET TREE B  
AMERICAN HORNBEAM/  
WILLOW OAK

EVERGREEN SHRUB B  
CARISSA HOLLY  
DWARF PITTOSPORUM

2 ORNAMENTAL TREES MAY SUBSTITUTE FOR  
ONE STREET TREE WHEN OVERHEAD  
OBSTRUCTIONS (POWER LINES, ETC.) EXIST.