




SAM NUNN BLVD/ US 341 North, MARSHALLVILLE ROAD, GURR ROAD, GRAY ROAD, SADDLE CREEK ROAD

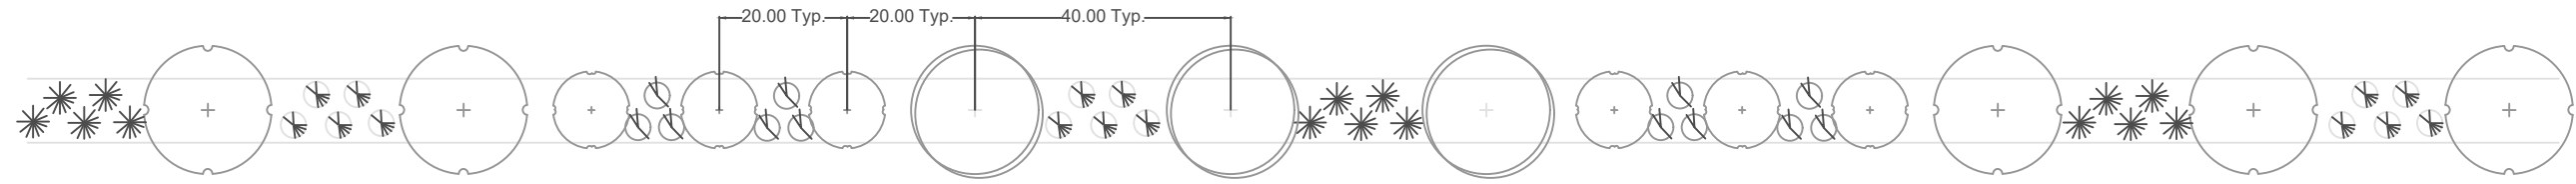

PLANT MATERIAL

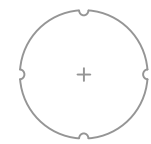

STREET TREE A

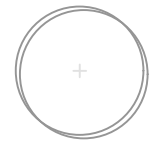

STREET TREE B



ORNAMENTAL TREE A



EVERGREEN SHRUB A



ORNAMENTAL GRASS A



EVERGREEN SHRUB B

STREET TREE A
ALLEE ELM

ORNAMENTAL TREE A
ALLEGHENY SERVICEBERRY
CAPE MYRTLE
SWEETBAY MAGNOLIA
FOSTER'S HOLLY

EVERGREEN SHRUB A
ENCORE AZALEA
OSMANTHUS FRAGRANS
CAMELLIA JAPONICA

ORNAMENTAL GRASS A
PINK MUHLY GRASS
PURPLE FOUNTAIN GRASS
MAIDEN GRASS

STREET TREE B
OVERCUP OAK

EVERGREEN SHRUB B
CARISSA HOLLY
DWARF PITTOSPORUM

2 ORNAMENTAL TREES MAY SUBSITUTE FOR ONE STREET TREE WHEN OVERHEAD OBTRUCTIONS (POWER LINES, ETC.) EXIST.