








US 41 SOUTH, HOUSTON LAKE ROAD, LANGSTON ROAD/COMMODORE DRIVE, PERIMETER ROAD, KEITH DRIVE

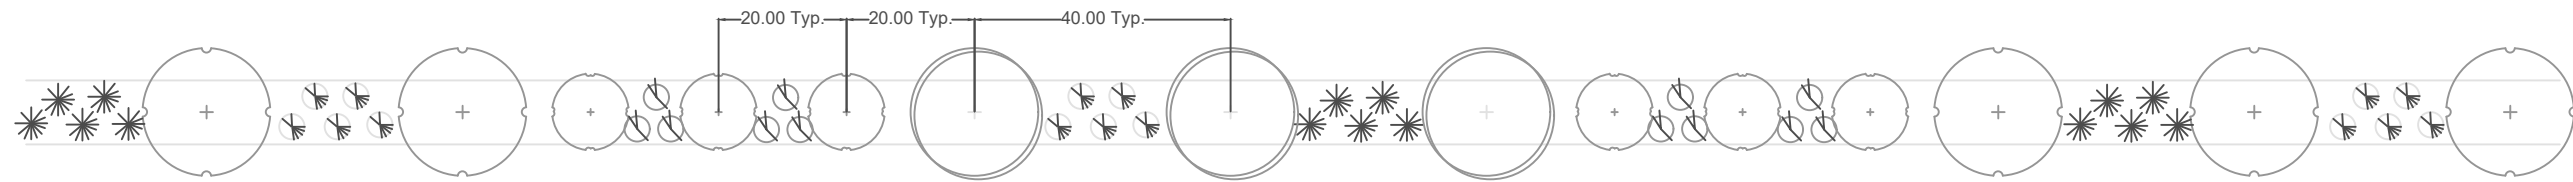

PLANT MATERIAL

-  STREET TREE A
-  STREET TREE B
-  ORNAMENTAL TREE A
-  EVERGREEN SHRUB A
-  ORNAMENTAL GRASS A
-  EVERGREEN SHRUB B

STREET TREE A
 CHINESE PISTACHE/
 SCARLETT OAK

STREET TREE B
 GINKGO (MALE ONLY)

2 ORNAMENTAL TREES MAY SUBSITUTE FOR ONE
 STREET TREE WHEN OVERHEAD OBTRUCTIONS
 (POWER LINES, ETC.) EXIST.

ORNAMENTAL TREE A
 ALLEGHENY SERVICEBERRY
 CRAPE MYRTLE
 SWEETBAY MAGNOLIA
 FOSTER'S HOLLY

EVERGREEN SHRUB A
 ENCORE AZALEA
 OSMANTHUS FRAGRANS
 CAMELLIA JAPONICA

EVERGREEN SHRUB B
 CARISSA HOLLY
 DWARF PITTOSPORUM

ORNAMENTAL GRASS A
 PINK MUHLY GRASS
 PURPLE FOUNTAIN GRASS
 MAIDEN GRASS